Attachment B





CLIENT

Noye Holdings Inc.

PROJECT

44-48 MAIN AVENUE HALIFAX, Nova Scotia


PROJECT NO. 22**-003** DRAWN BY: MC ISSUED FOR REVIEW

DATE: June 15, 2022

SCHEDULE

CONCEPTUAL RENDERING



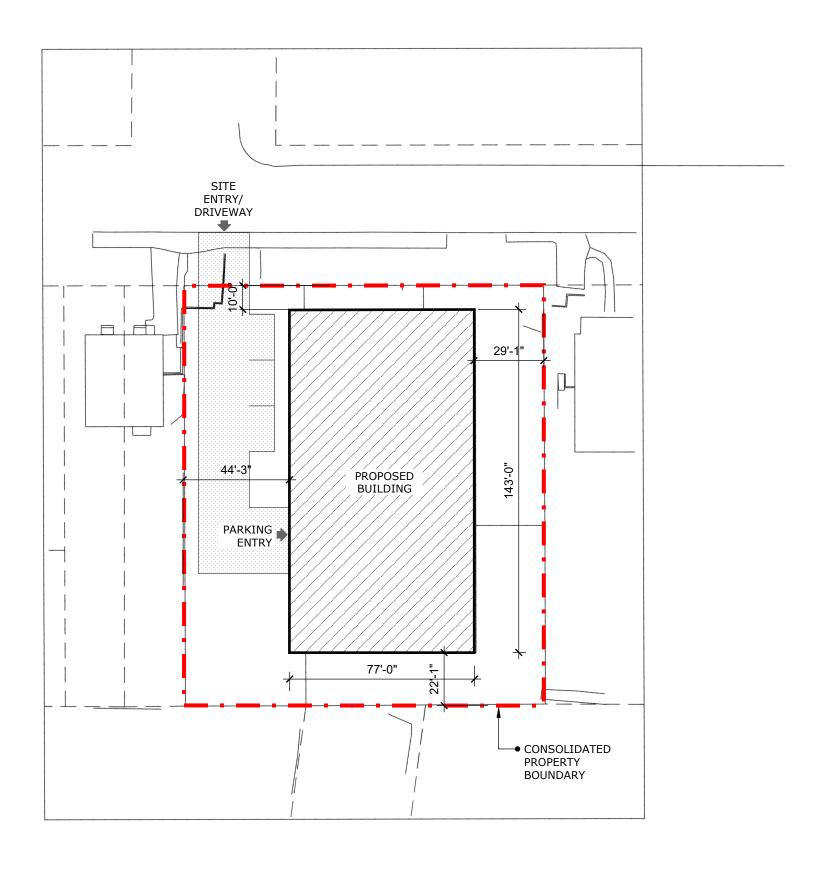



Noye Holdings Inc.

PROJECT


44-48 MAIN AVENUE HALIFAX, Nova Scotia

DRAWING

SITE PLAN

PROJECT NO. 22**-003** DRAWN BY: MC ISSUED FOR REVIEW

DATE: June 15, 2022

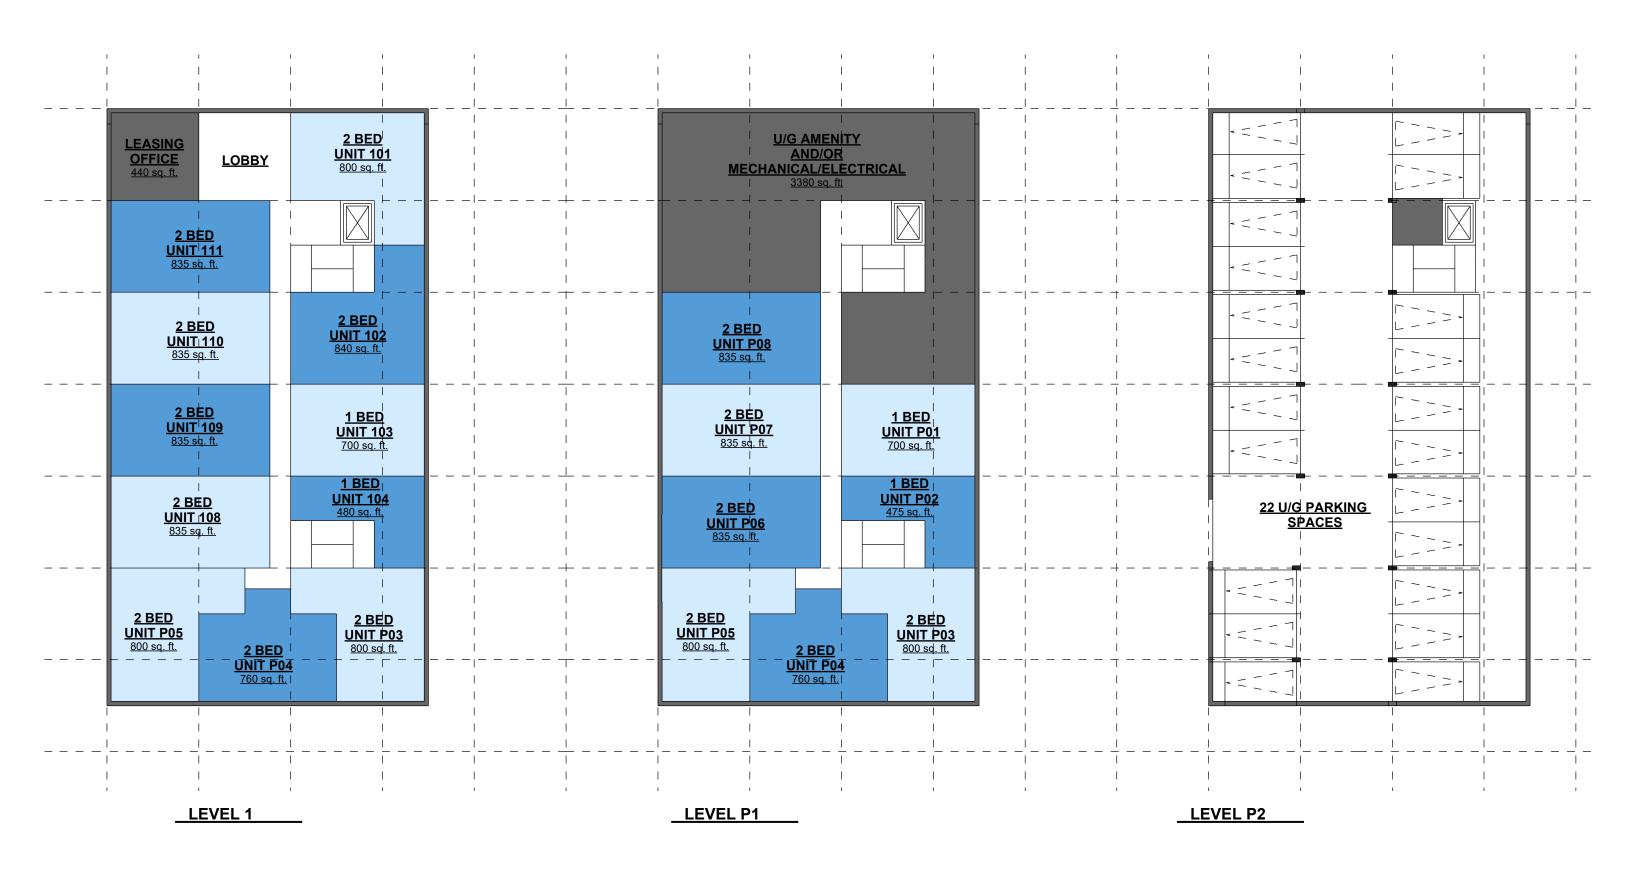




Noye Holdings Inc.

PROJECT

44-48 MAIN AVENUE HALIFAX, Nova Scotia DRAWING **FLOOR PLANS** SCALE 1:120 DATE: June 15, 2022

PROJECT NO. 22**-003** DRAWN BY: MC ISSUED FOR REVIEW

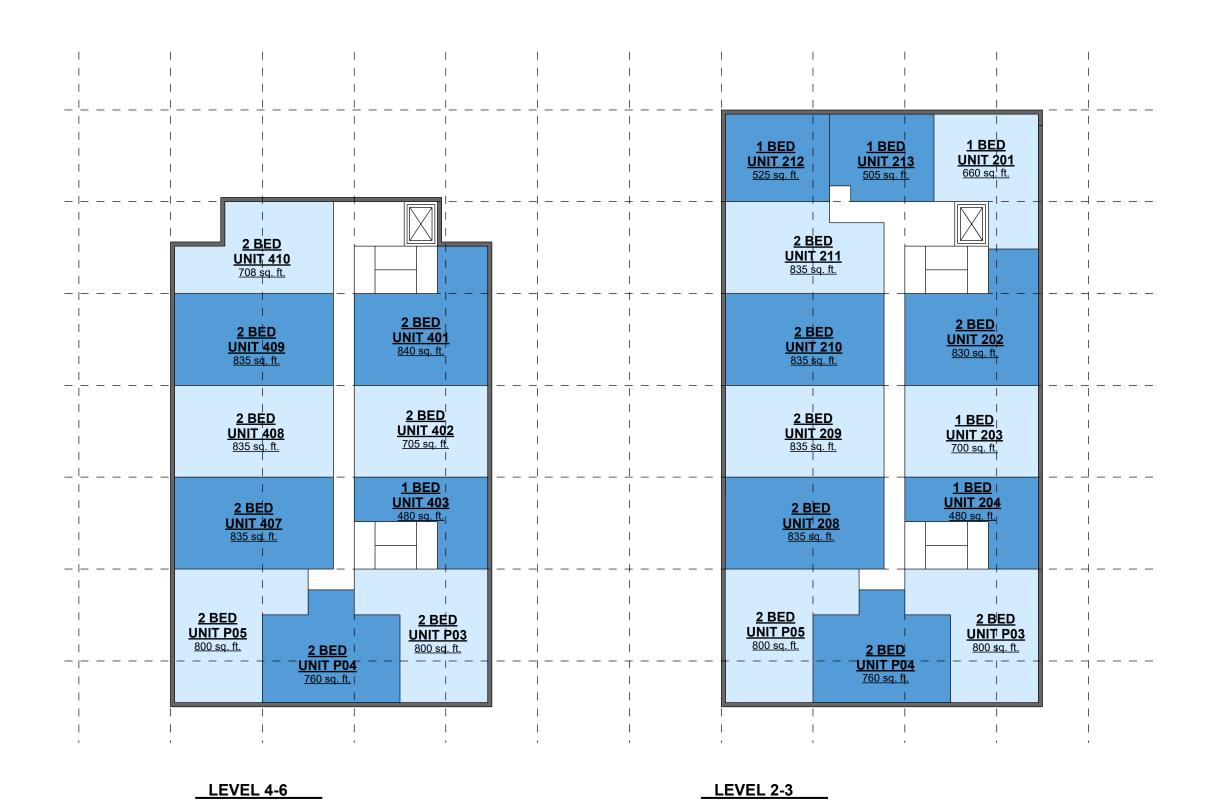



Noye Holdings Inc.

DRAWING **FLOOR PLANS** SCALE 1:120 DATE: June 15, 2022

PROJECT NO. 22**-003** DRAWN BY: MC ISSUED FOR REVIEW



architecture 1 Canal St, Dartmouth + planning NS B2Y 2W1 | zzap.ca

Noye Holdings Inc.

44-48 MAIN AVENUE HALIFAX, Nova Scotia

FLOOR PLANS SCALE 1:120

PROJECT NO. 22**-003** DRAWN BY: MC

ISSUED FOR REVIEW

DATE: June 15, 2022





PROJECT

44-48 MAIN AVENUE HALIFAX, Nova Scotia

DRAWING

CONCEPTUAL RENDERING

PROJECT NO. 22**-003** DRAWN BY: MC

ISSUED FOR REVIEW

DATE: June 15, 2022