


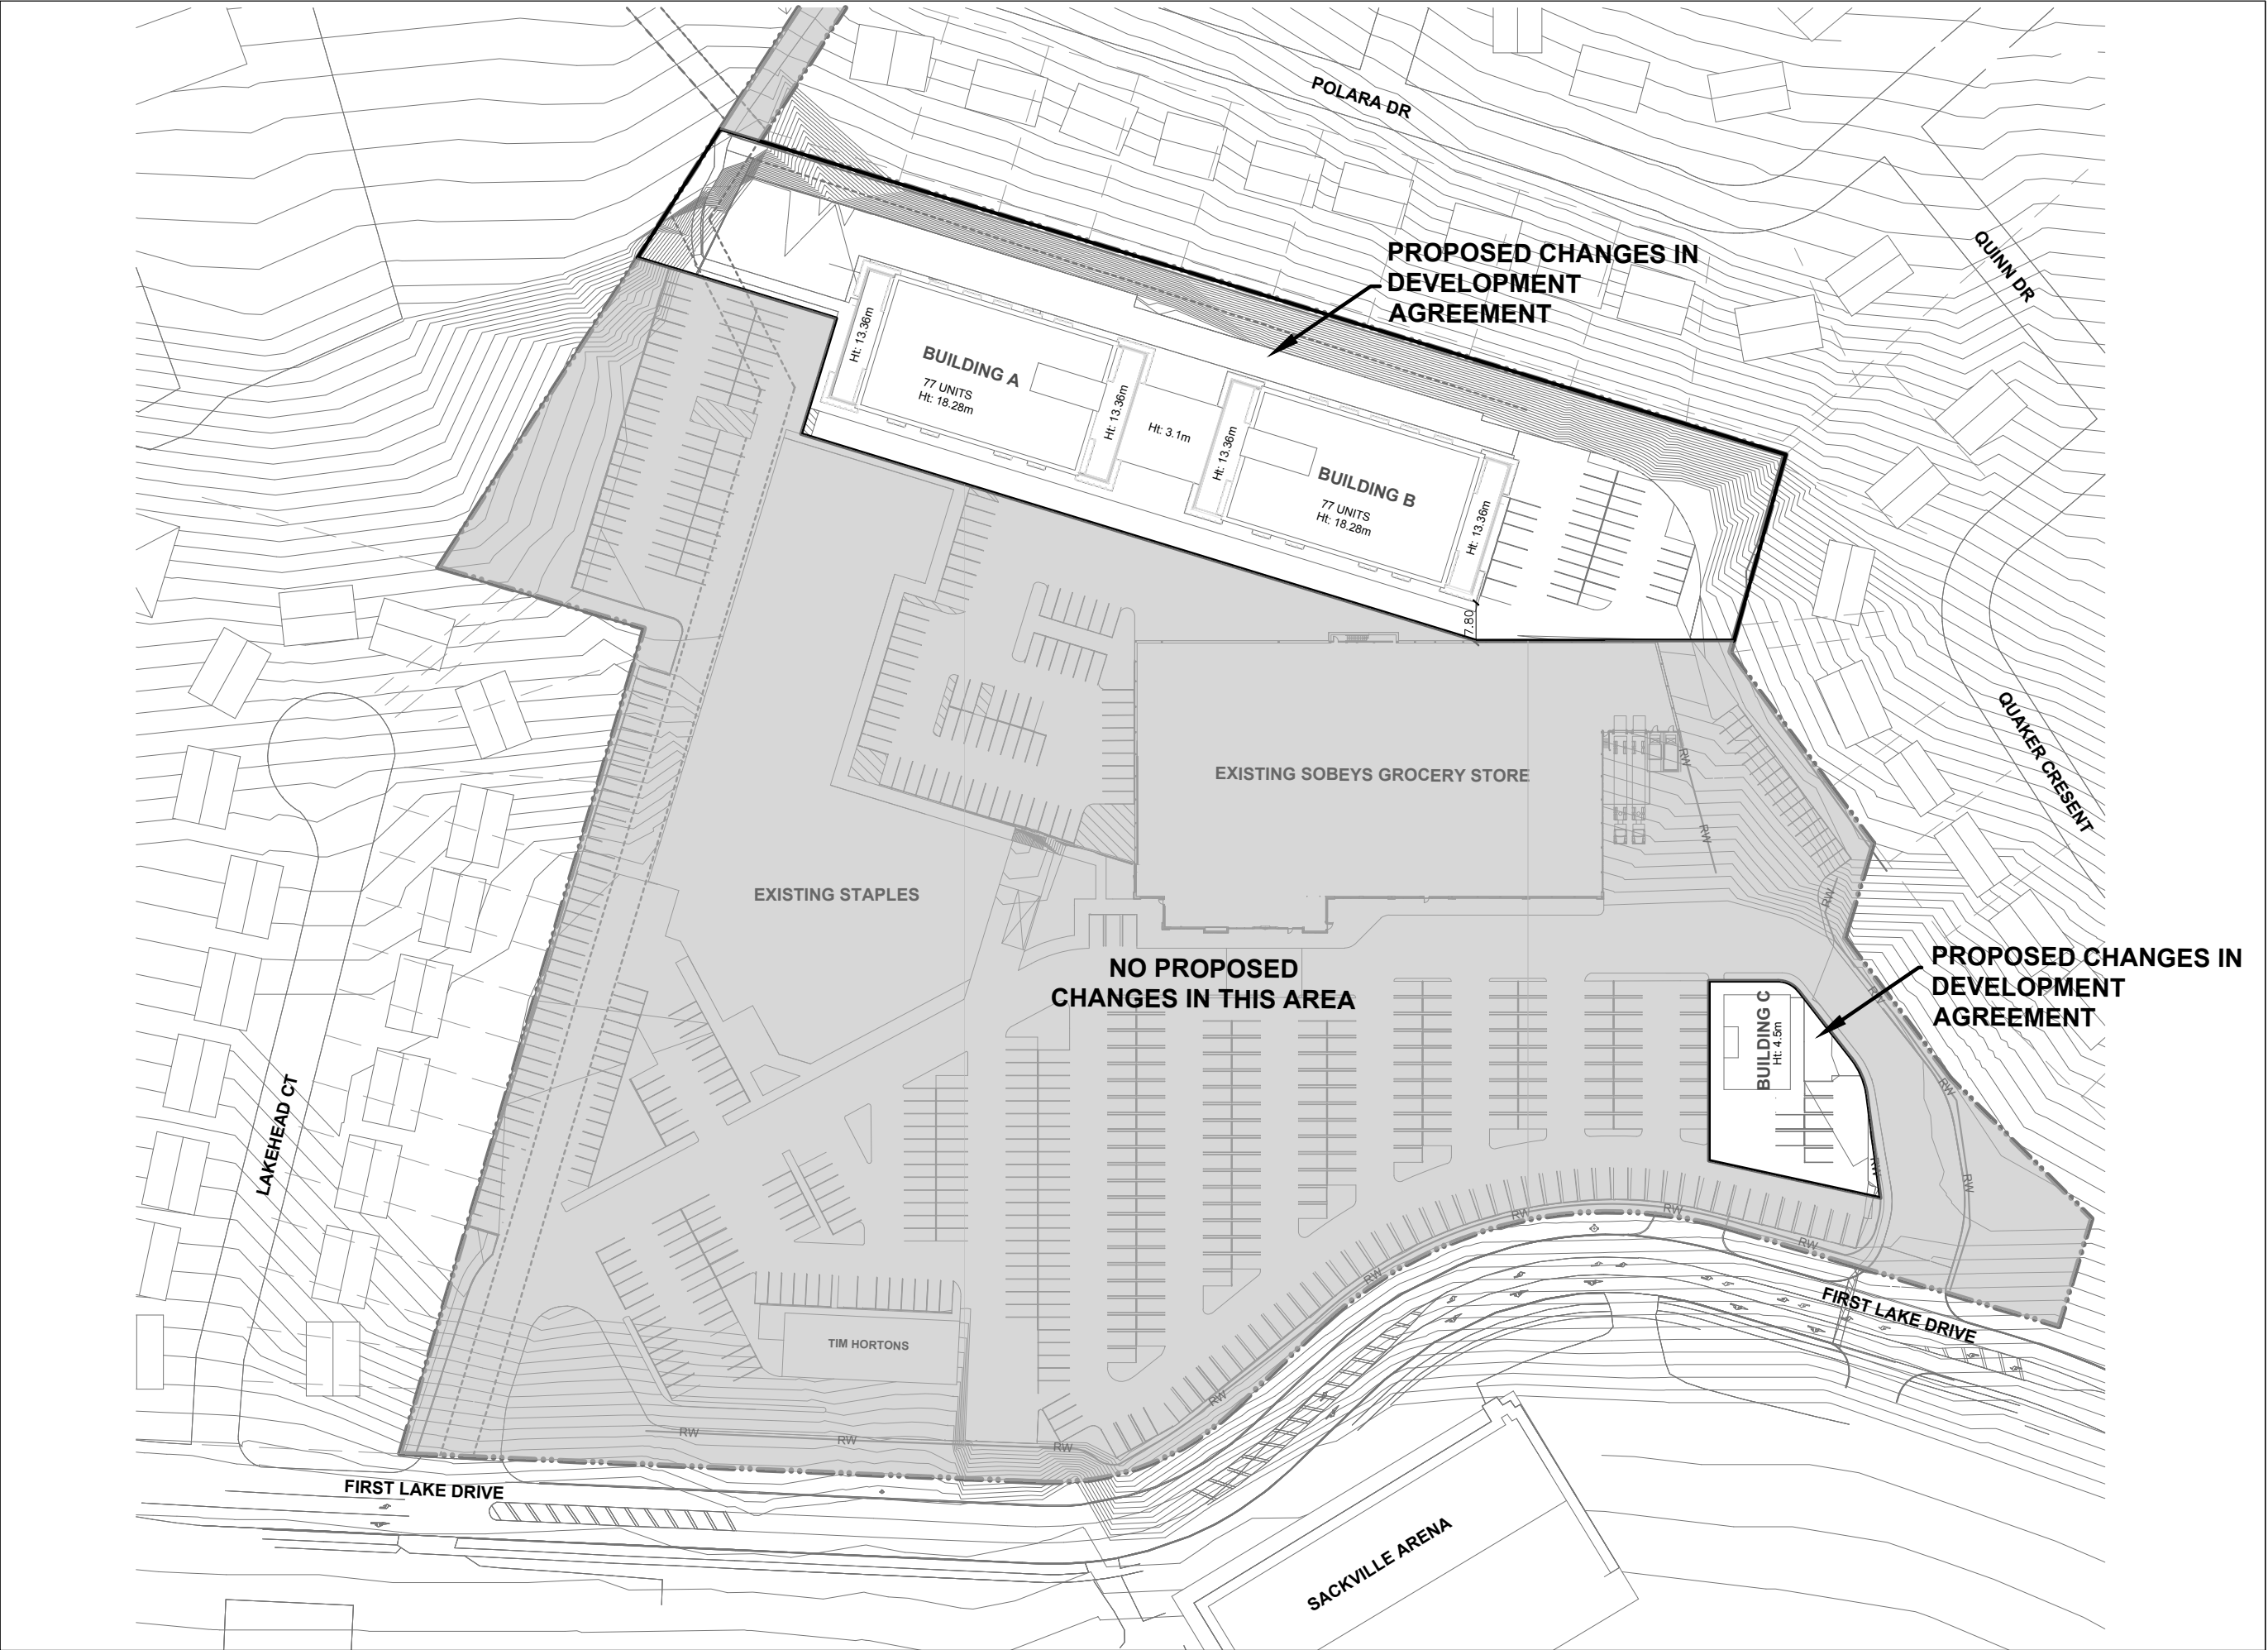

UPLAND

1489 Hollis Street, Level 2
Halifax, Nova Scotia B3J 3M5
+ 1 902 423 0649
uplandstudio.ca

STAMP

PRELIMINARY
NOT FOR CONSTRUCTION

PROJECT
70FIRSTLAKEDRIVE

DRAWING TITLE
CONCEPT PLAN

NORTH

SCALE
1:1200

DRAWING #
DRAWING#