



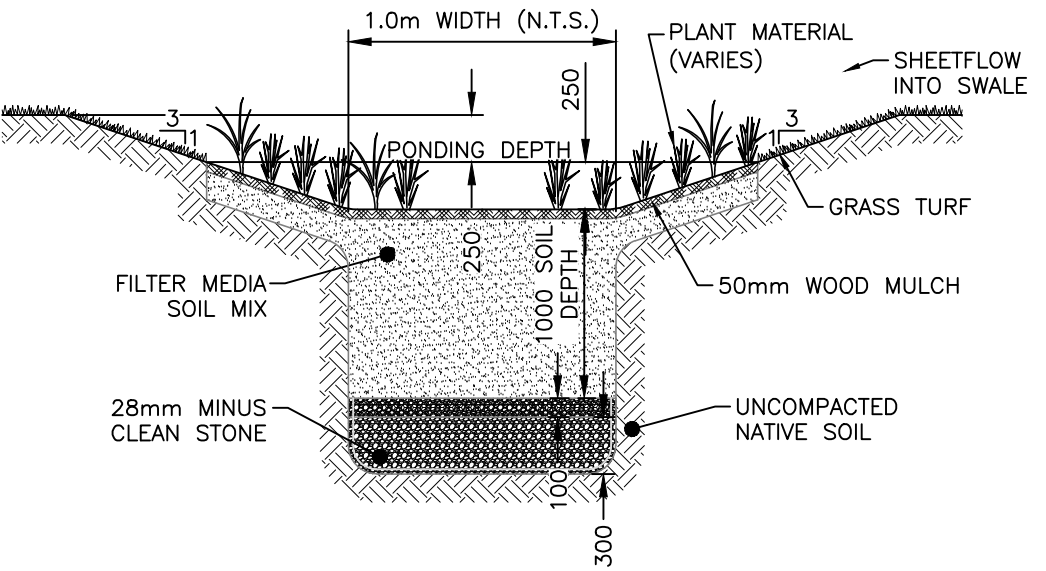

— — —
 — — —
 DETAIL—INFILTRATION SWALE
 SCALE = 1:40

Scale N.T.S.	Date SEP 06, 2023	Drawn J. HAYWARD	Approved M. MACDONALD	Project 232039
-----------------	----------------------	---------------------	--------------------------	-------------------

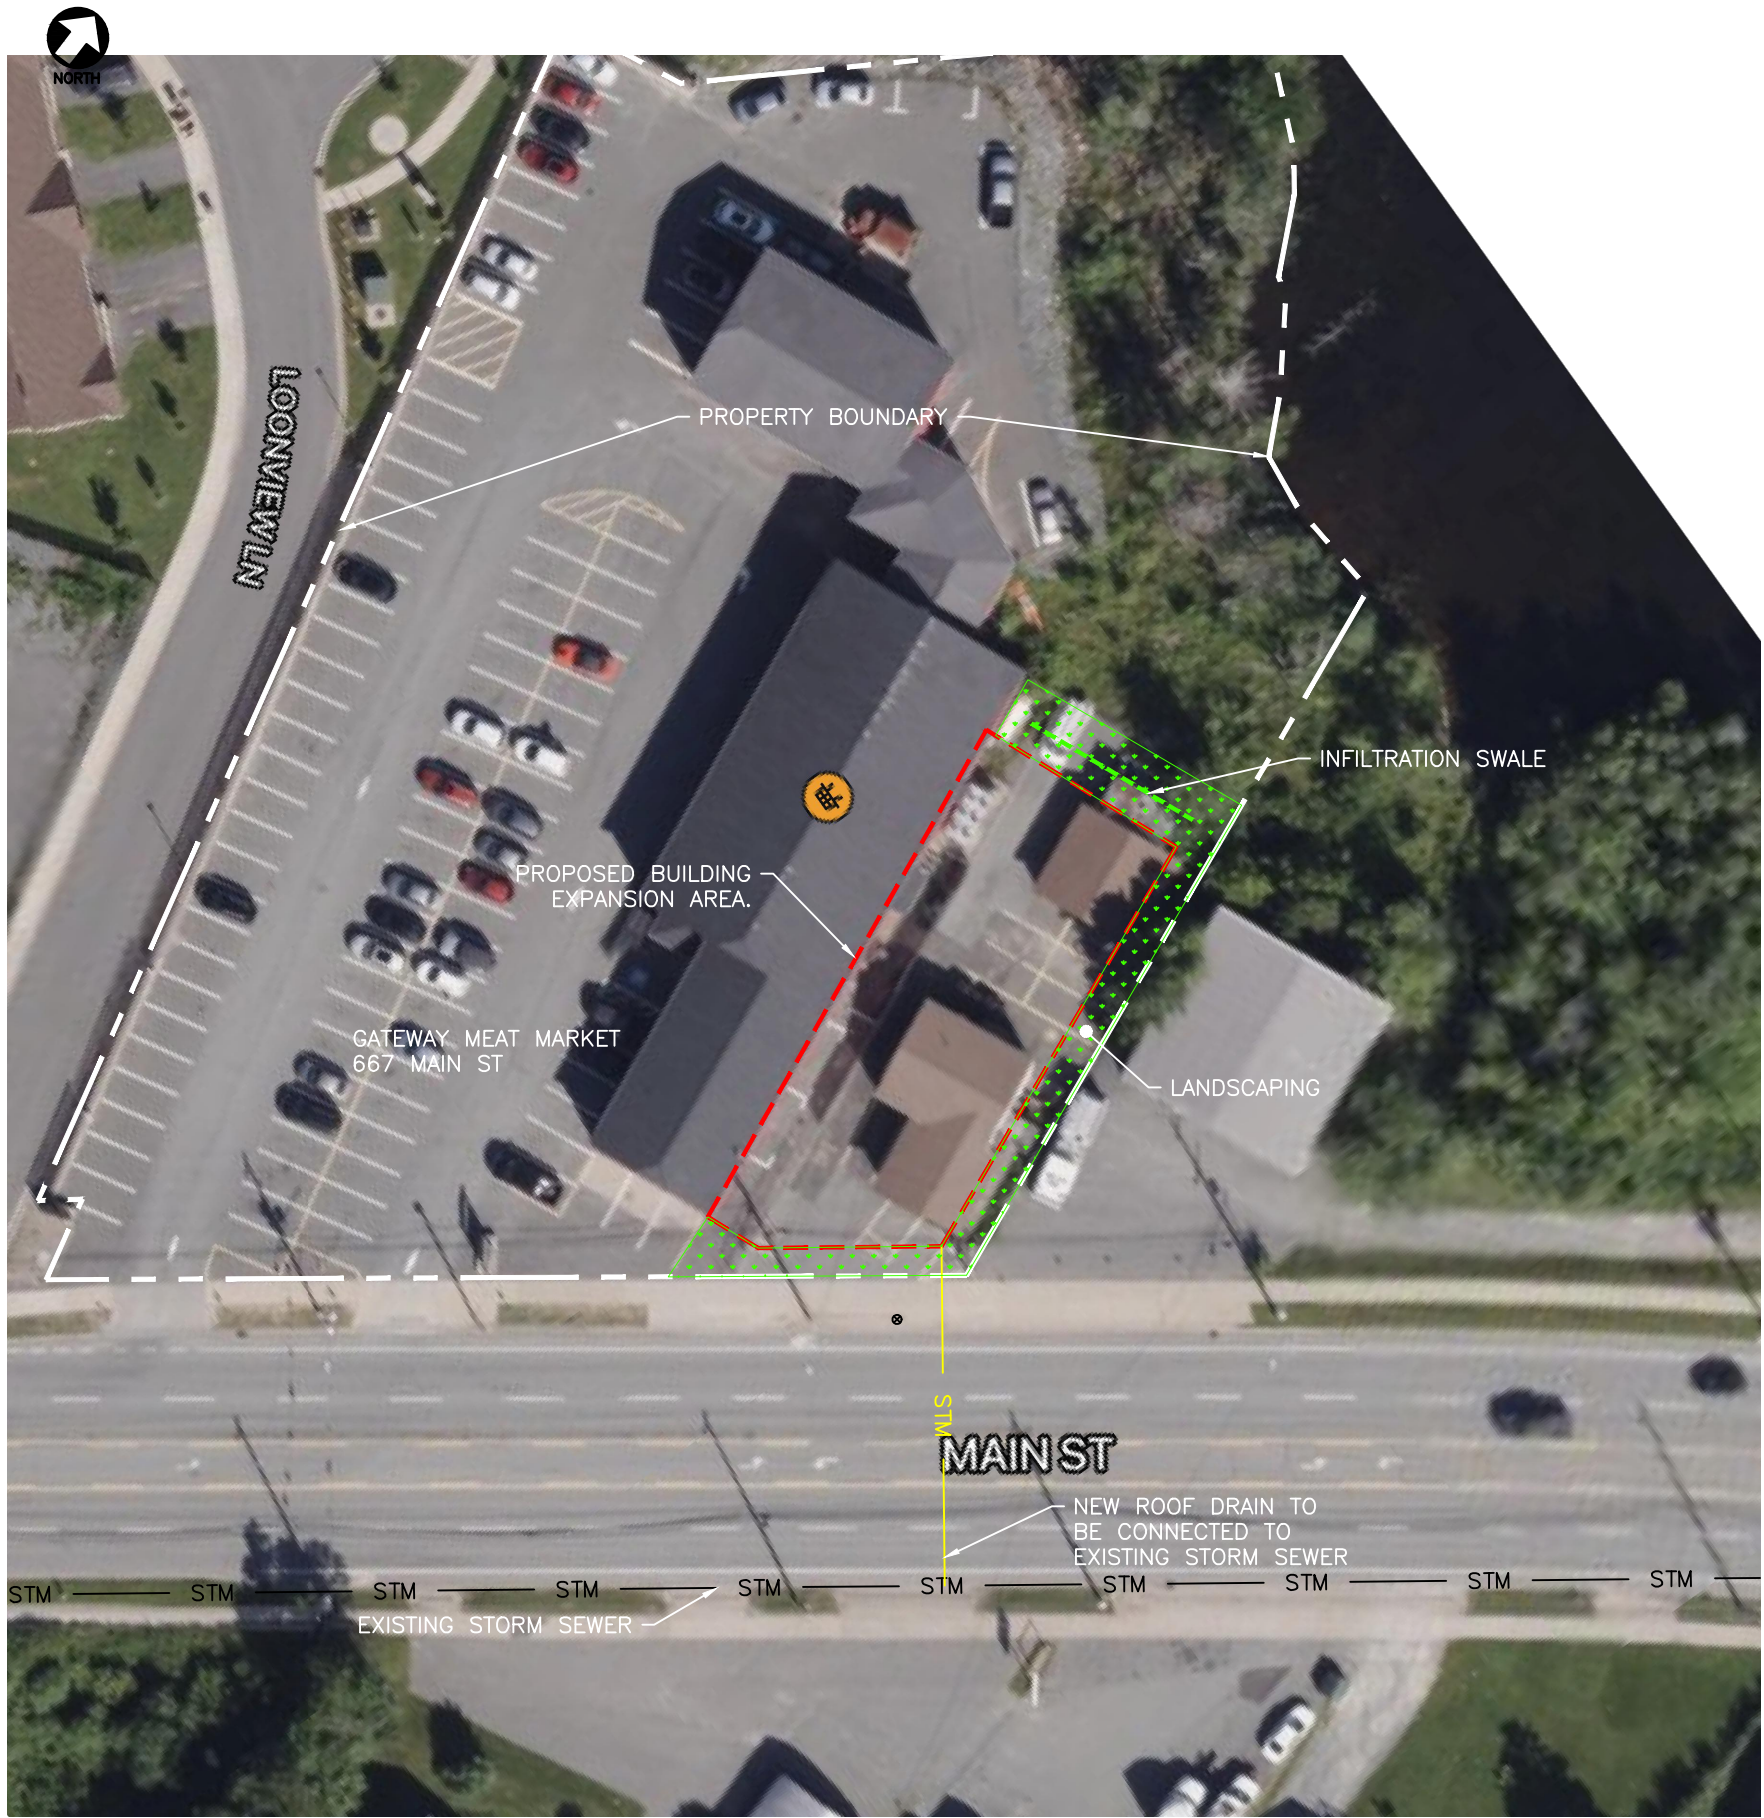

GATEWAY MEAT MARKET
 STORMWATER SCHEMATIC
 DARTMOUTH NS

SKETCH No.
SMP 1