


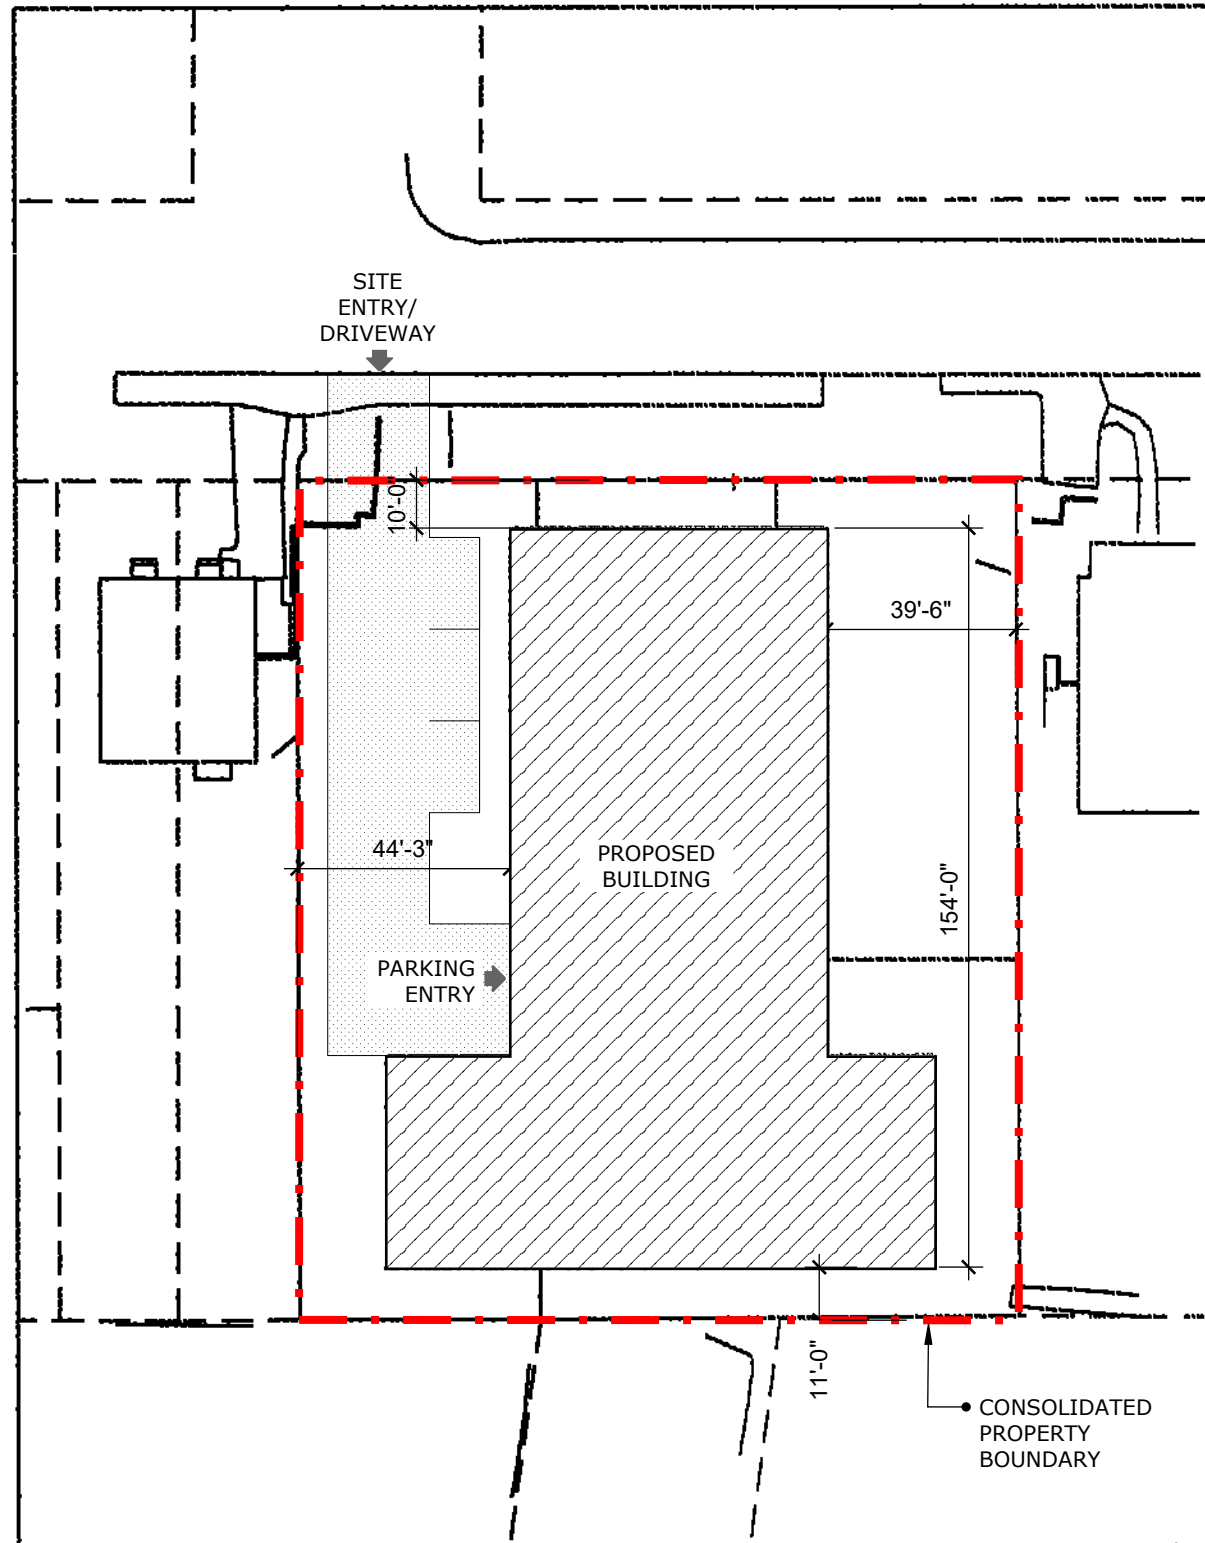

BUILDING STATISTICS




GROSS FLOOR AREA:
42401 sq.ft.

NUMBER OF 1 BEDROOM
UNITS : 44


NUMBER OF 2 BEDROOM
UNITS : 26


TOTAL UNIT COUNT: 70
% OF 2 BEDROOM OR
MORE: 37%

NUMBER OF PARKING
SPOTS: 16

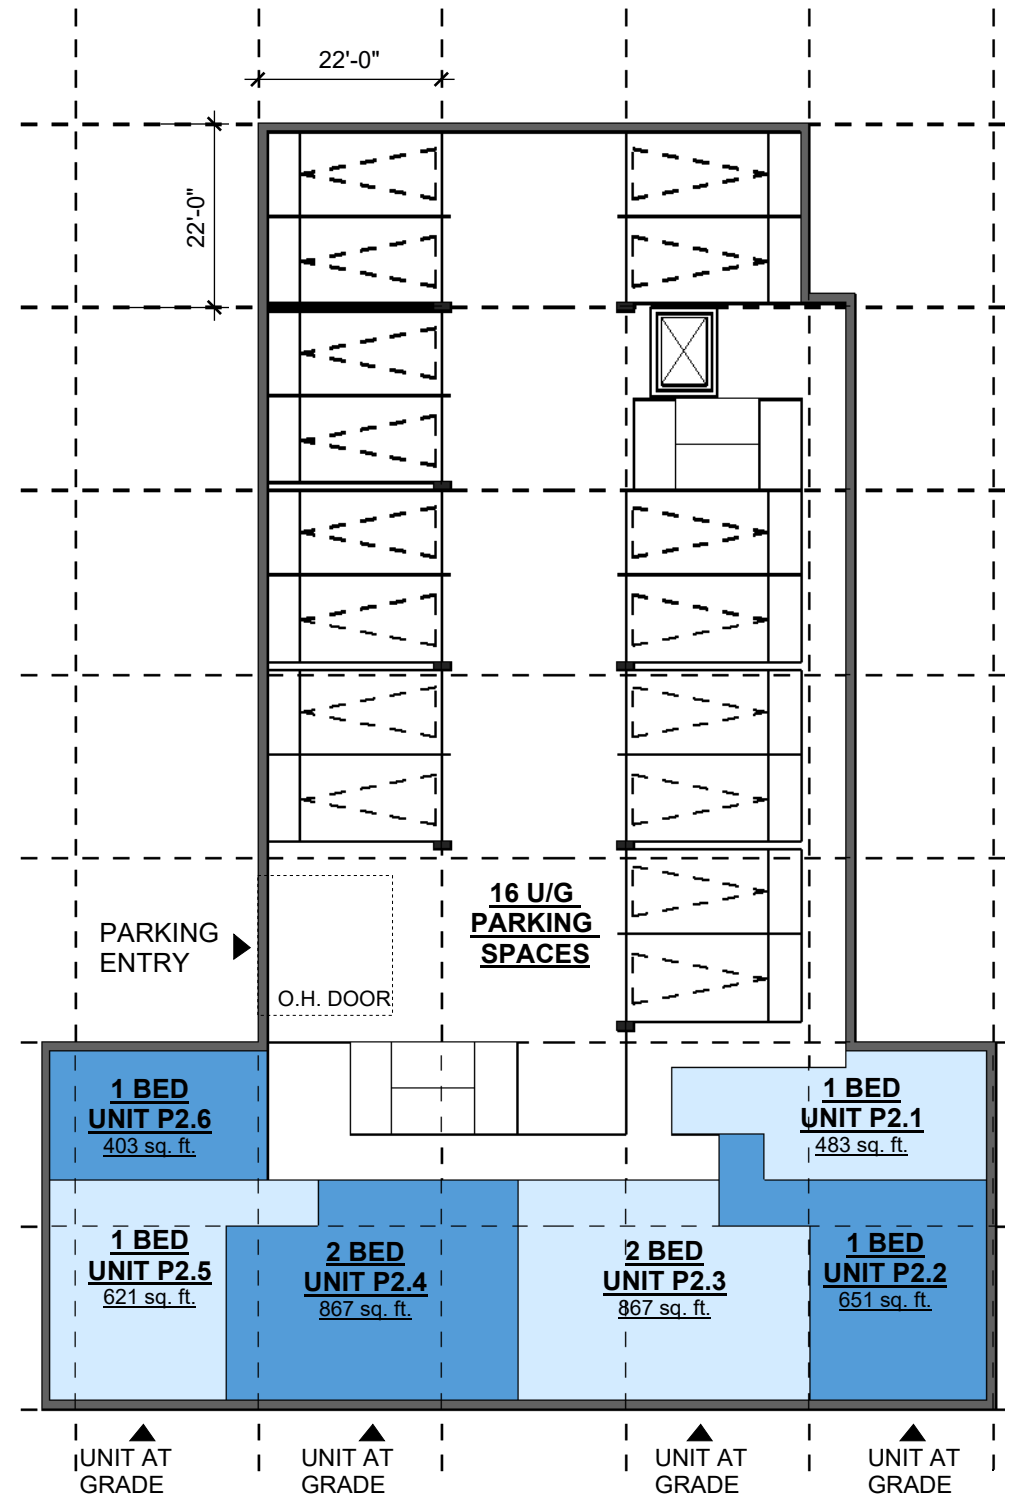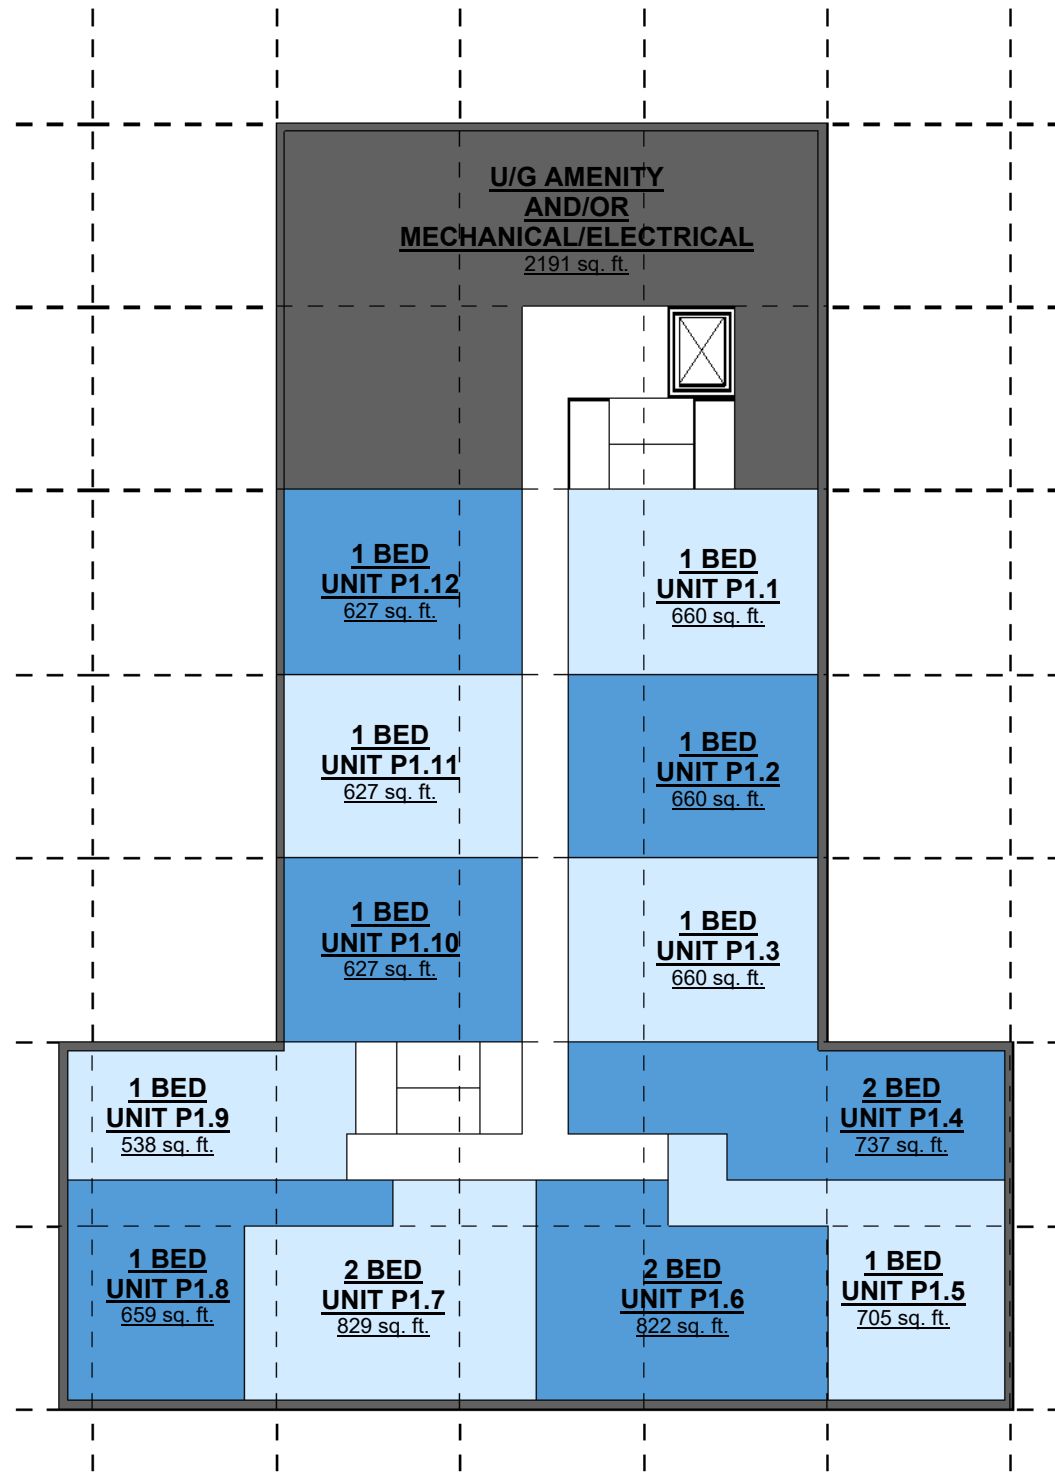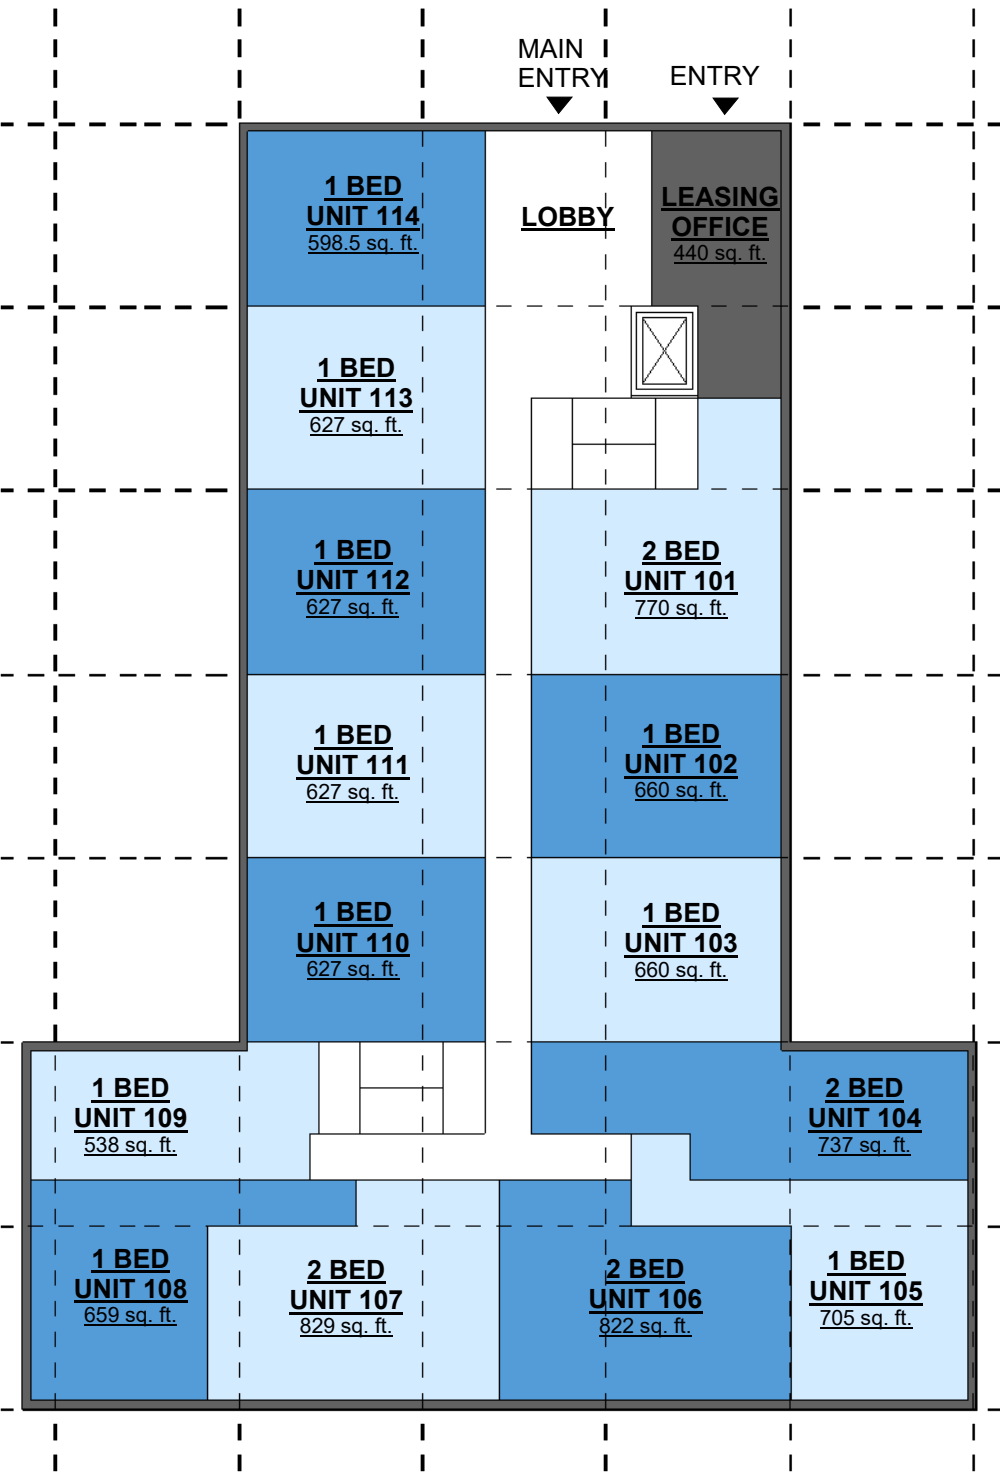


22-003_Feasibility Layout File_20230307

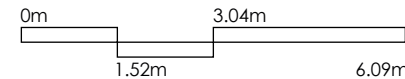

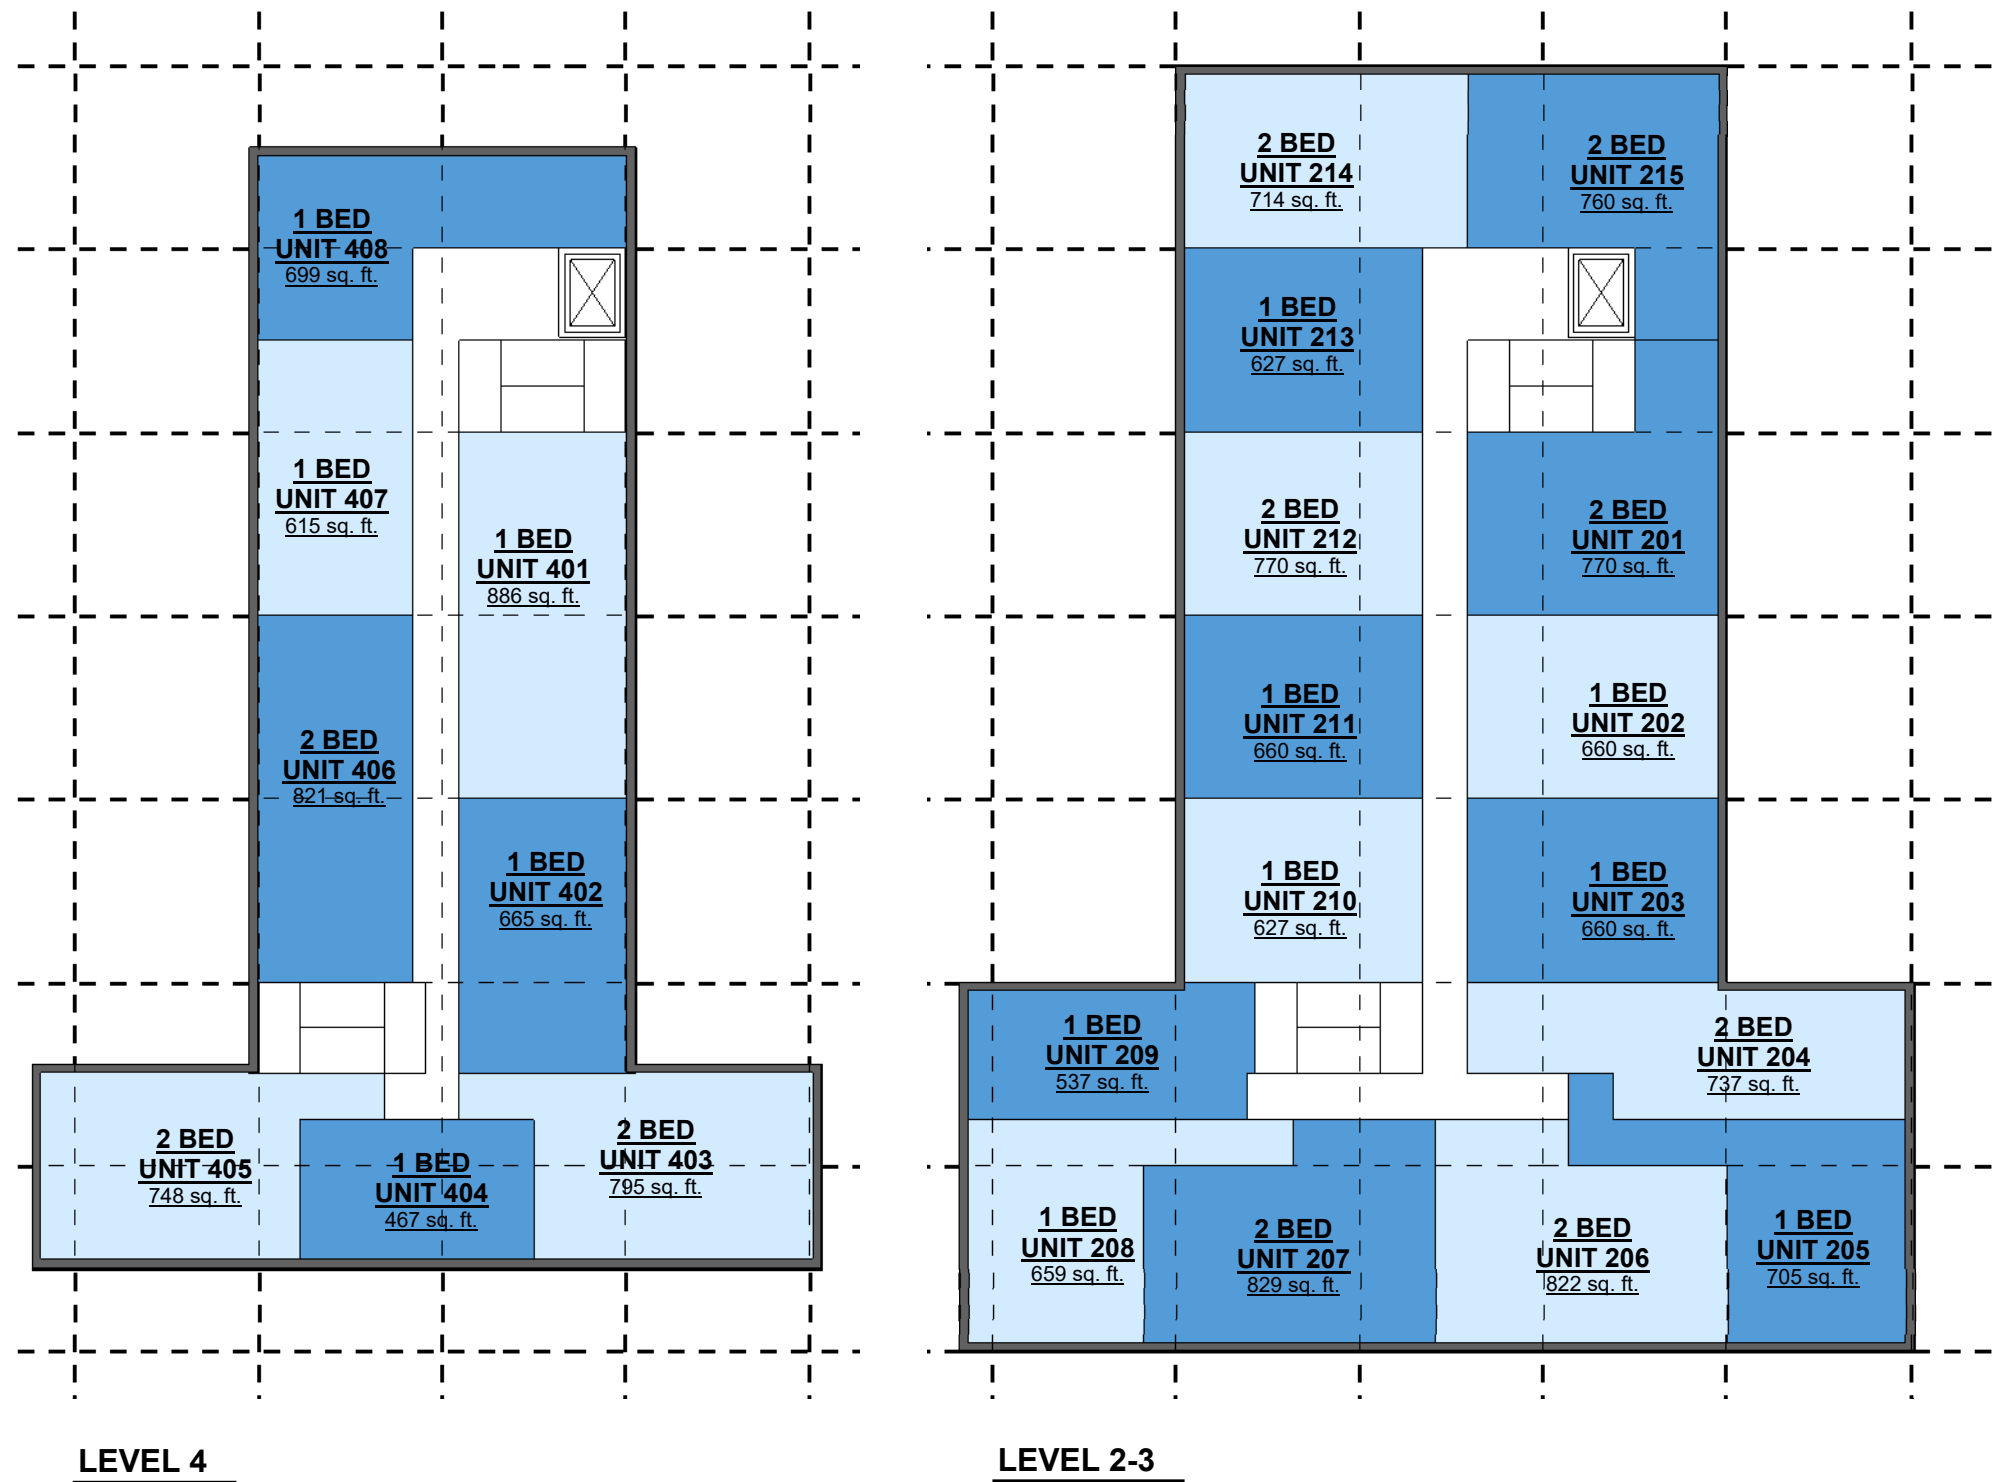

22-003_Feasibility Layout File_20230307

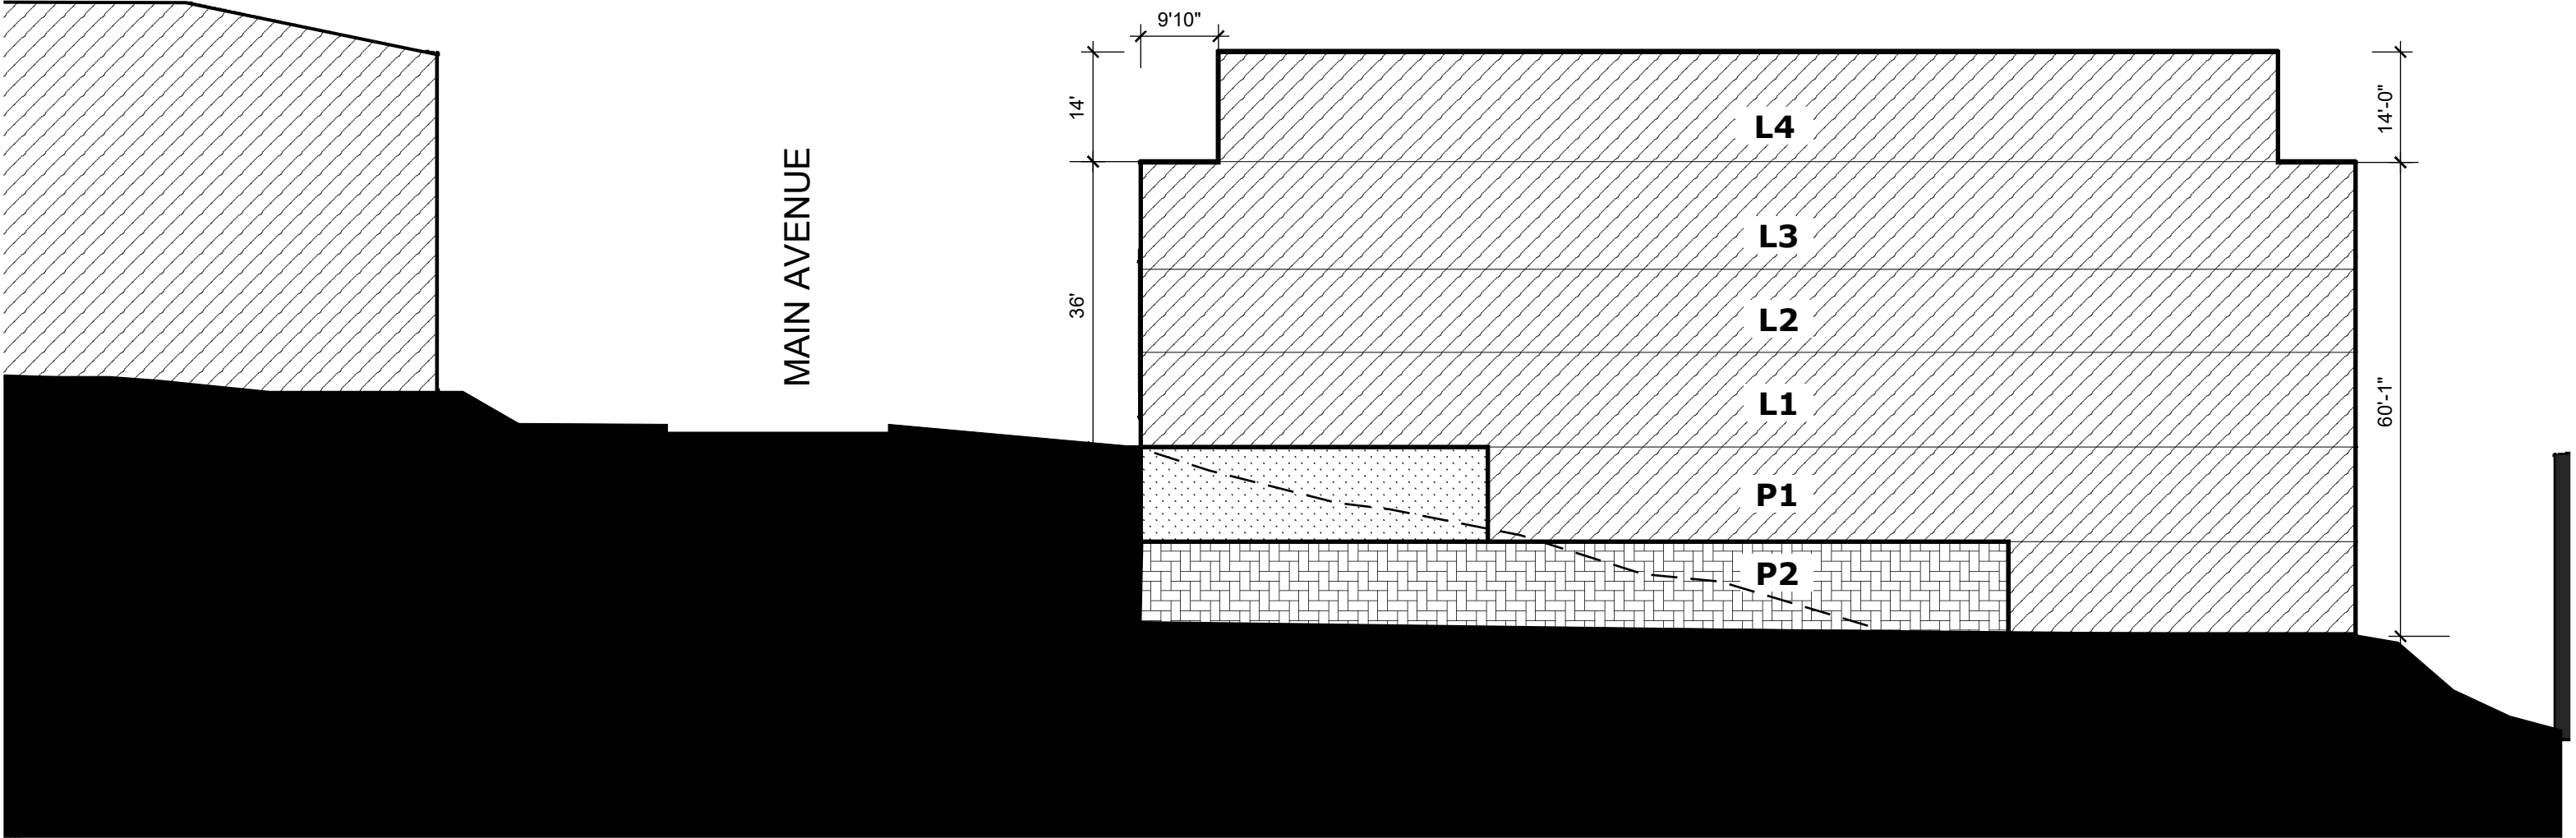

LEGEND

- RESIDENTIAL
- MECHANICAL SERVICES
- PARKING

22-003_Feasibility Layout File_2023

